
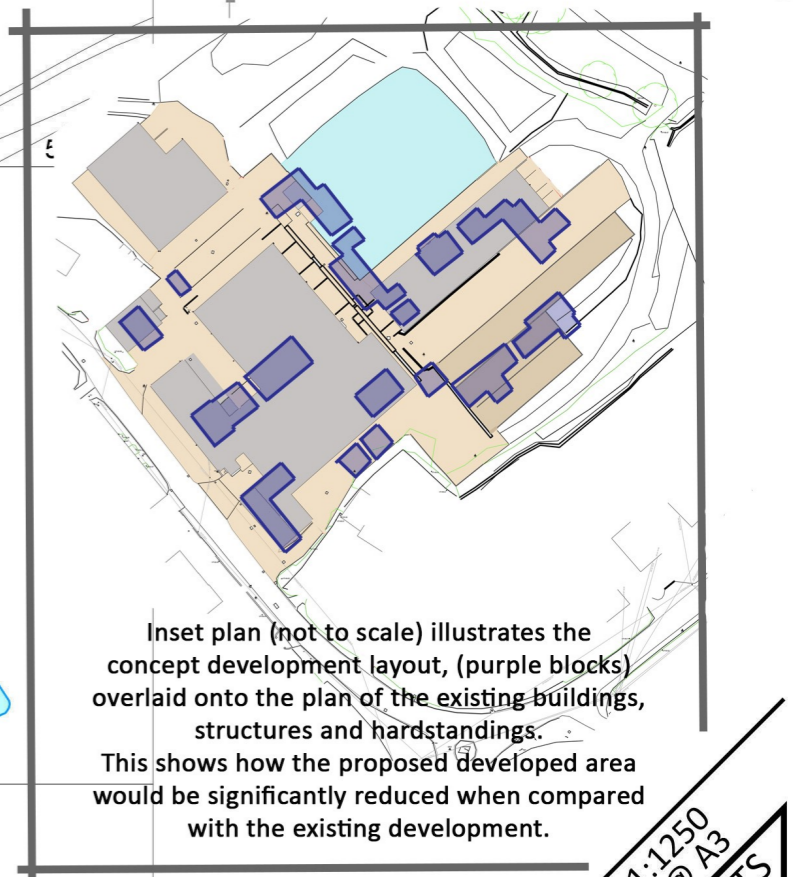


HW
25/02/2023

Indicative schedule


- Plots nos. 6 & 14** : 3-bedroom, two-storey cottages.
- Plot nos. 2,3,4 & 5**: 2no. social rented, and 2no. shared ownership; 2 x 2-bed & 2 x 3-bed ,(2-storey cottages)
- Plot no.1**: 3-bed bungalow (existing coach house-extended)
- Plot nos. 7,8,10**: 4 bed houses. (1.5 storeys)
- Plot nos: 9 & 13**: 4/5 bed houses. (2- storeys)
- Plot nos. 11 & 12**: 2/3 bed houses. (2-storeys)

'v': Visitor parking

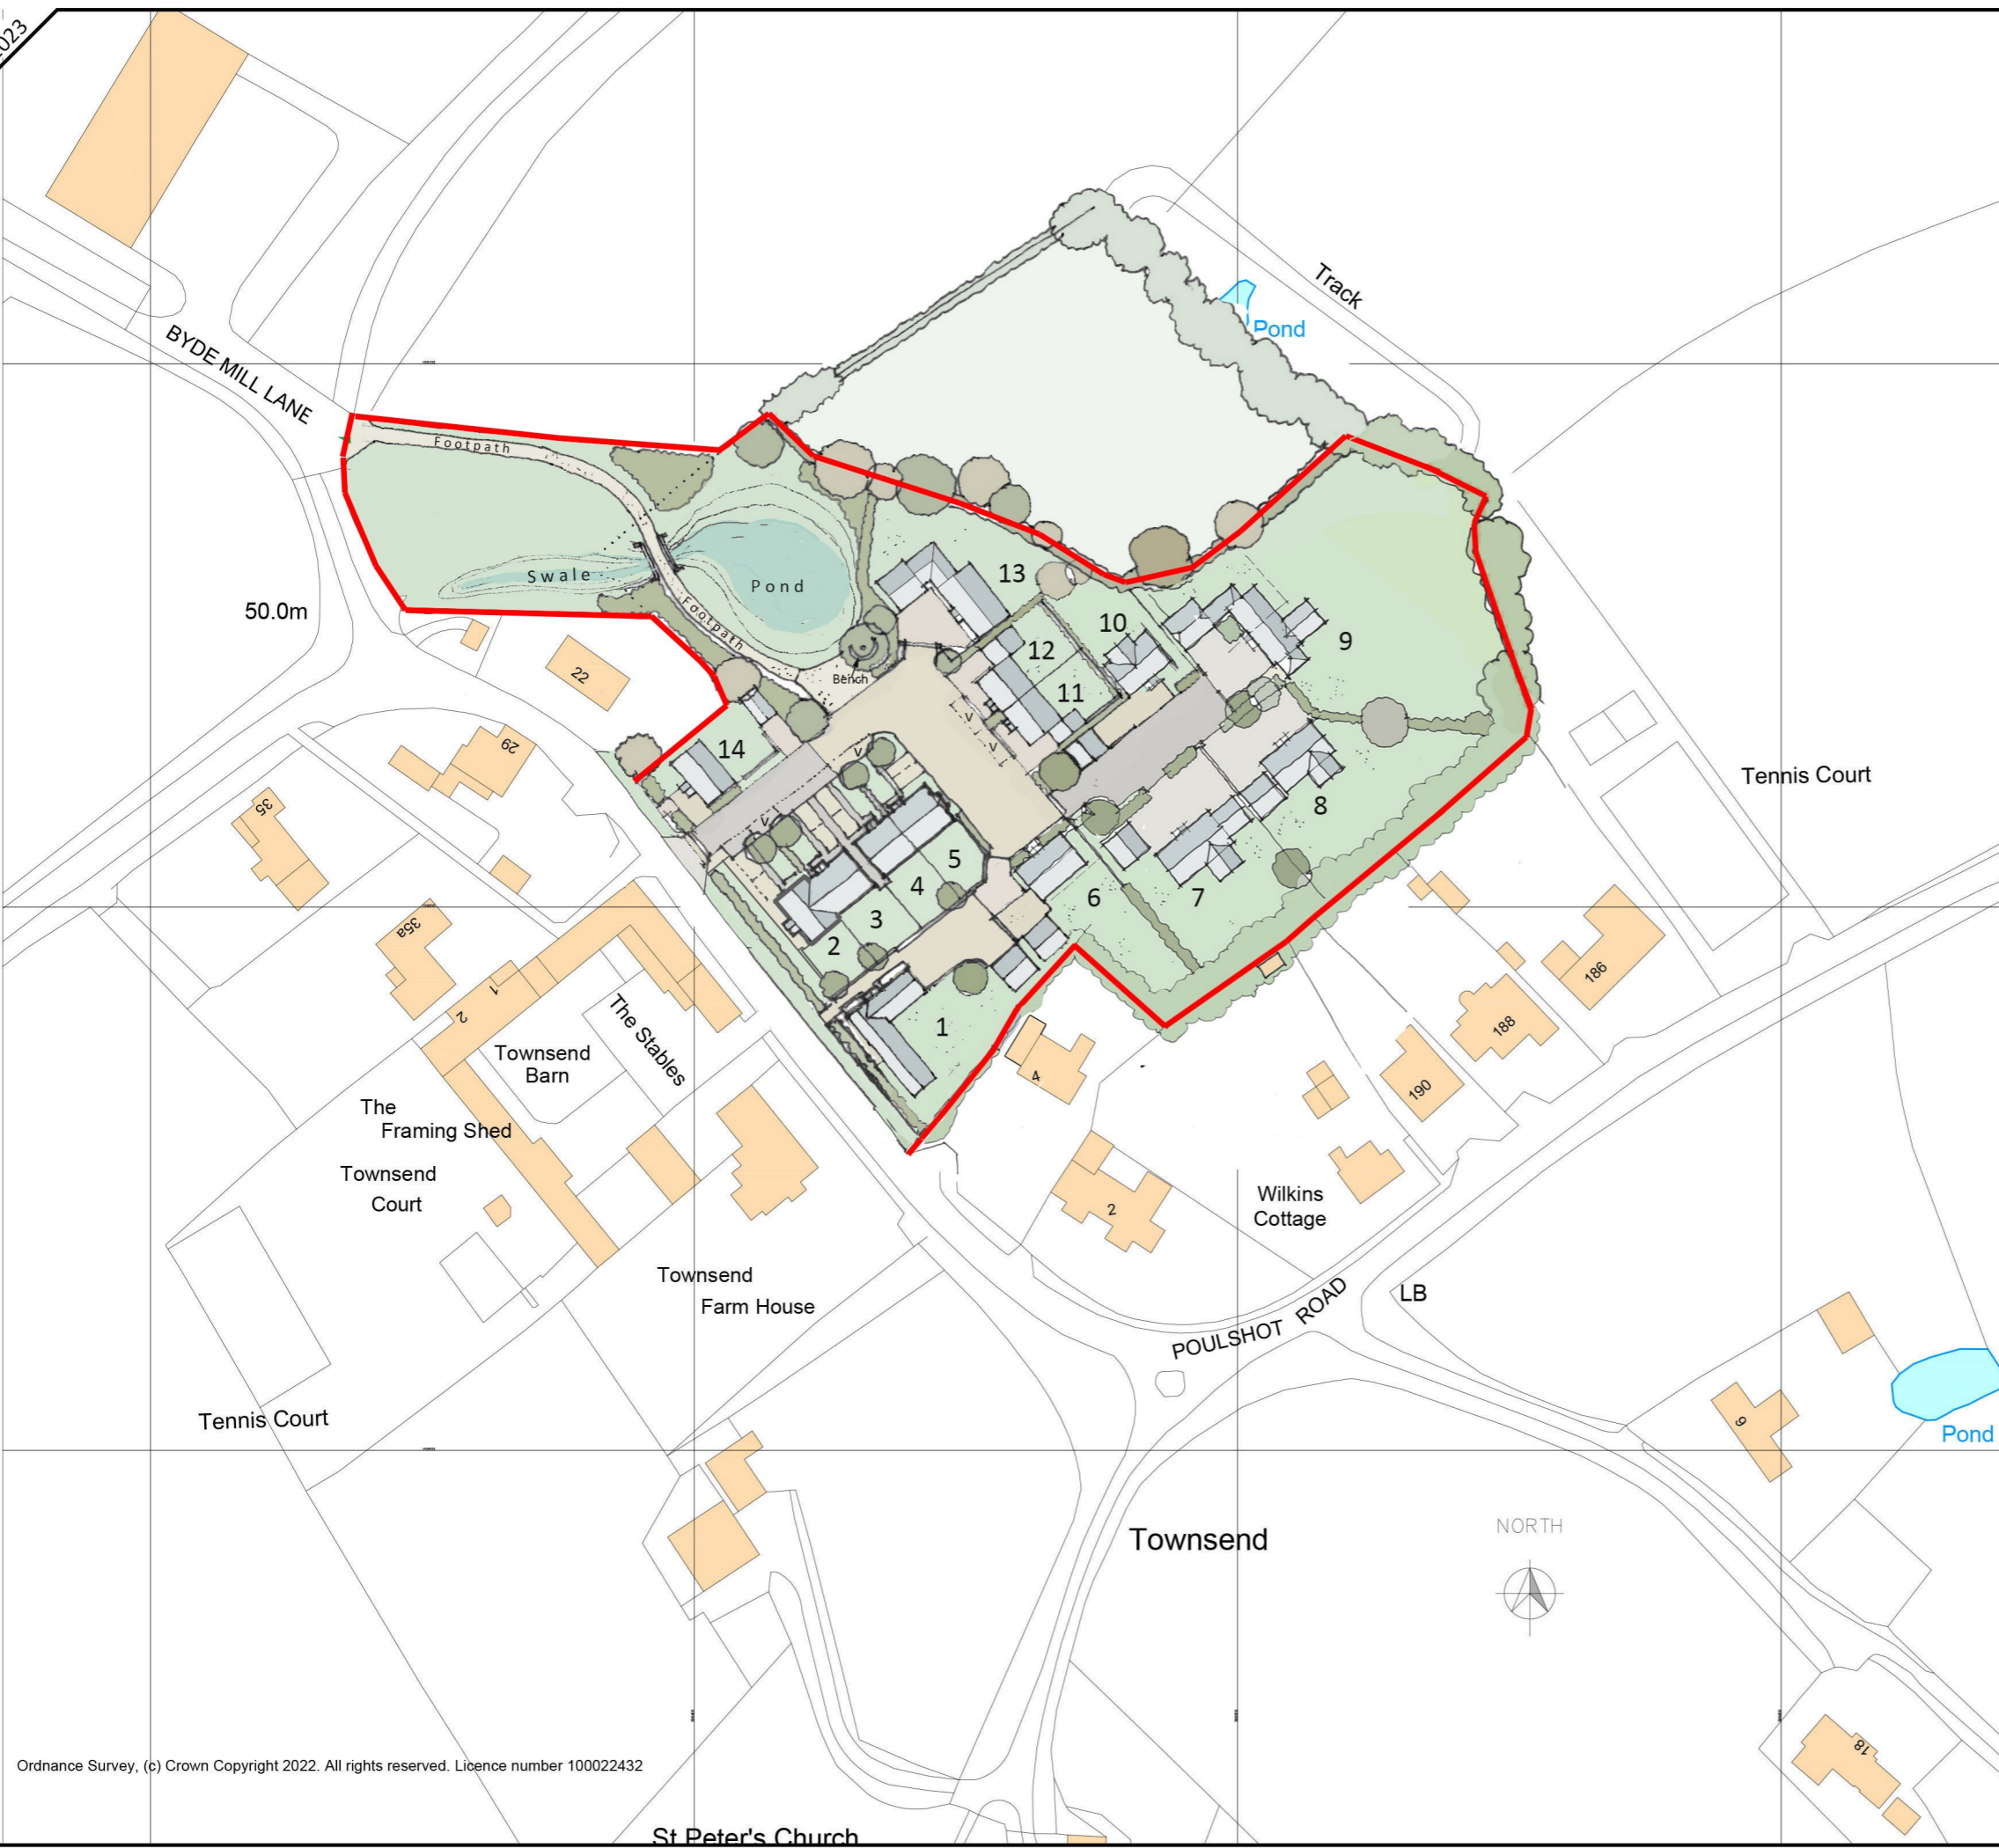

Ordnance Survey, (c) Crown Copyright 2022. All rights reserved. Licence number 100022432

Townsend Farm, Townsend, Poulshot

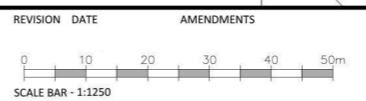

proposed sketch site layout
MATHEWSON WATERS ARCHITECTS
 The Old Surgery
 Crowlie Road · Lambourn
 Berkshire · RG17 8NR
 enquiries@mww-architects.co.uk
 www.mww-architects.co.uk
 01488 73131
 01380 723984
 1:1250 @ A3
 RIBA
 Chartered Practice
 21146-112-A

ALL FIGURED DIMENSIONS ARE TO BE TAKEN IN PREFERENCE TO SCALED DIMENSIONS AND ANY INACCURACIES ARE TO BE REPORTED TO THE ARCHITECT. DIMENSIONS TO BE CHECKED ON SITE BEFORE ANY WORK IS PUT IN HAND OR PREFABRICATED. COPYRIGHT OF THIS DRAWING IS RETAINED BY THE ARCHITECT AND IT MUST NOT BE REPRODUCED WITHOUT THEIR WRITTEN CONSENT.