


HW
25/02/2023


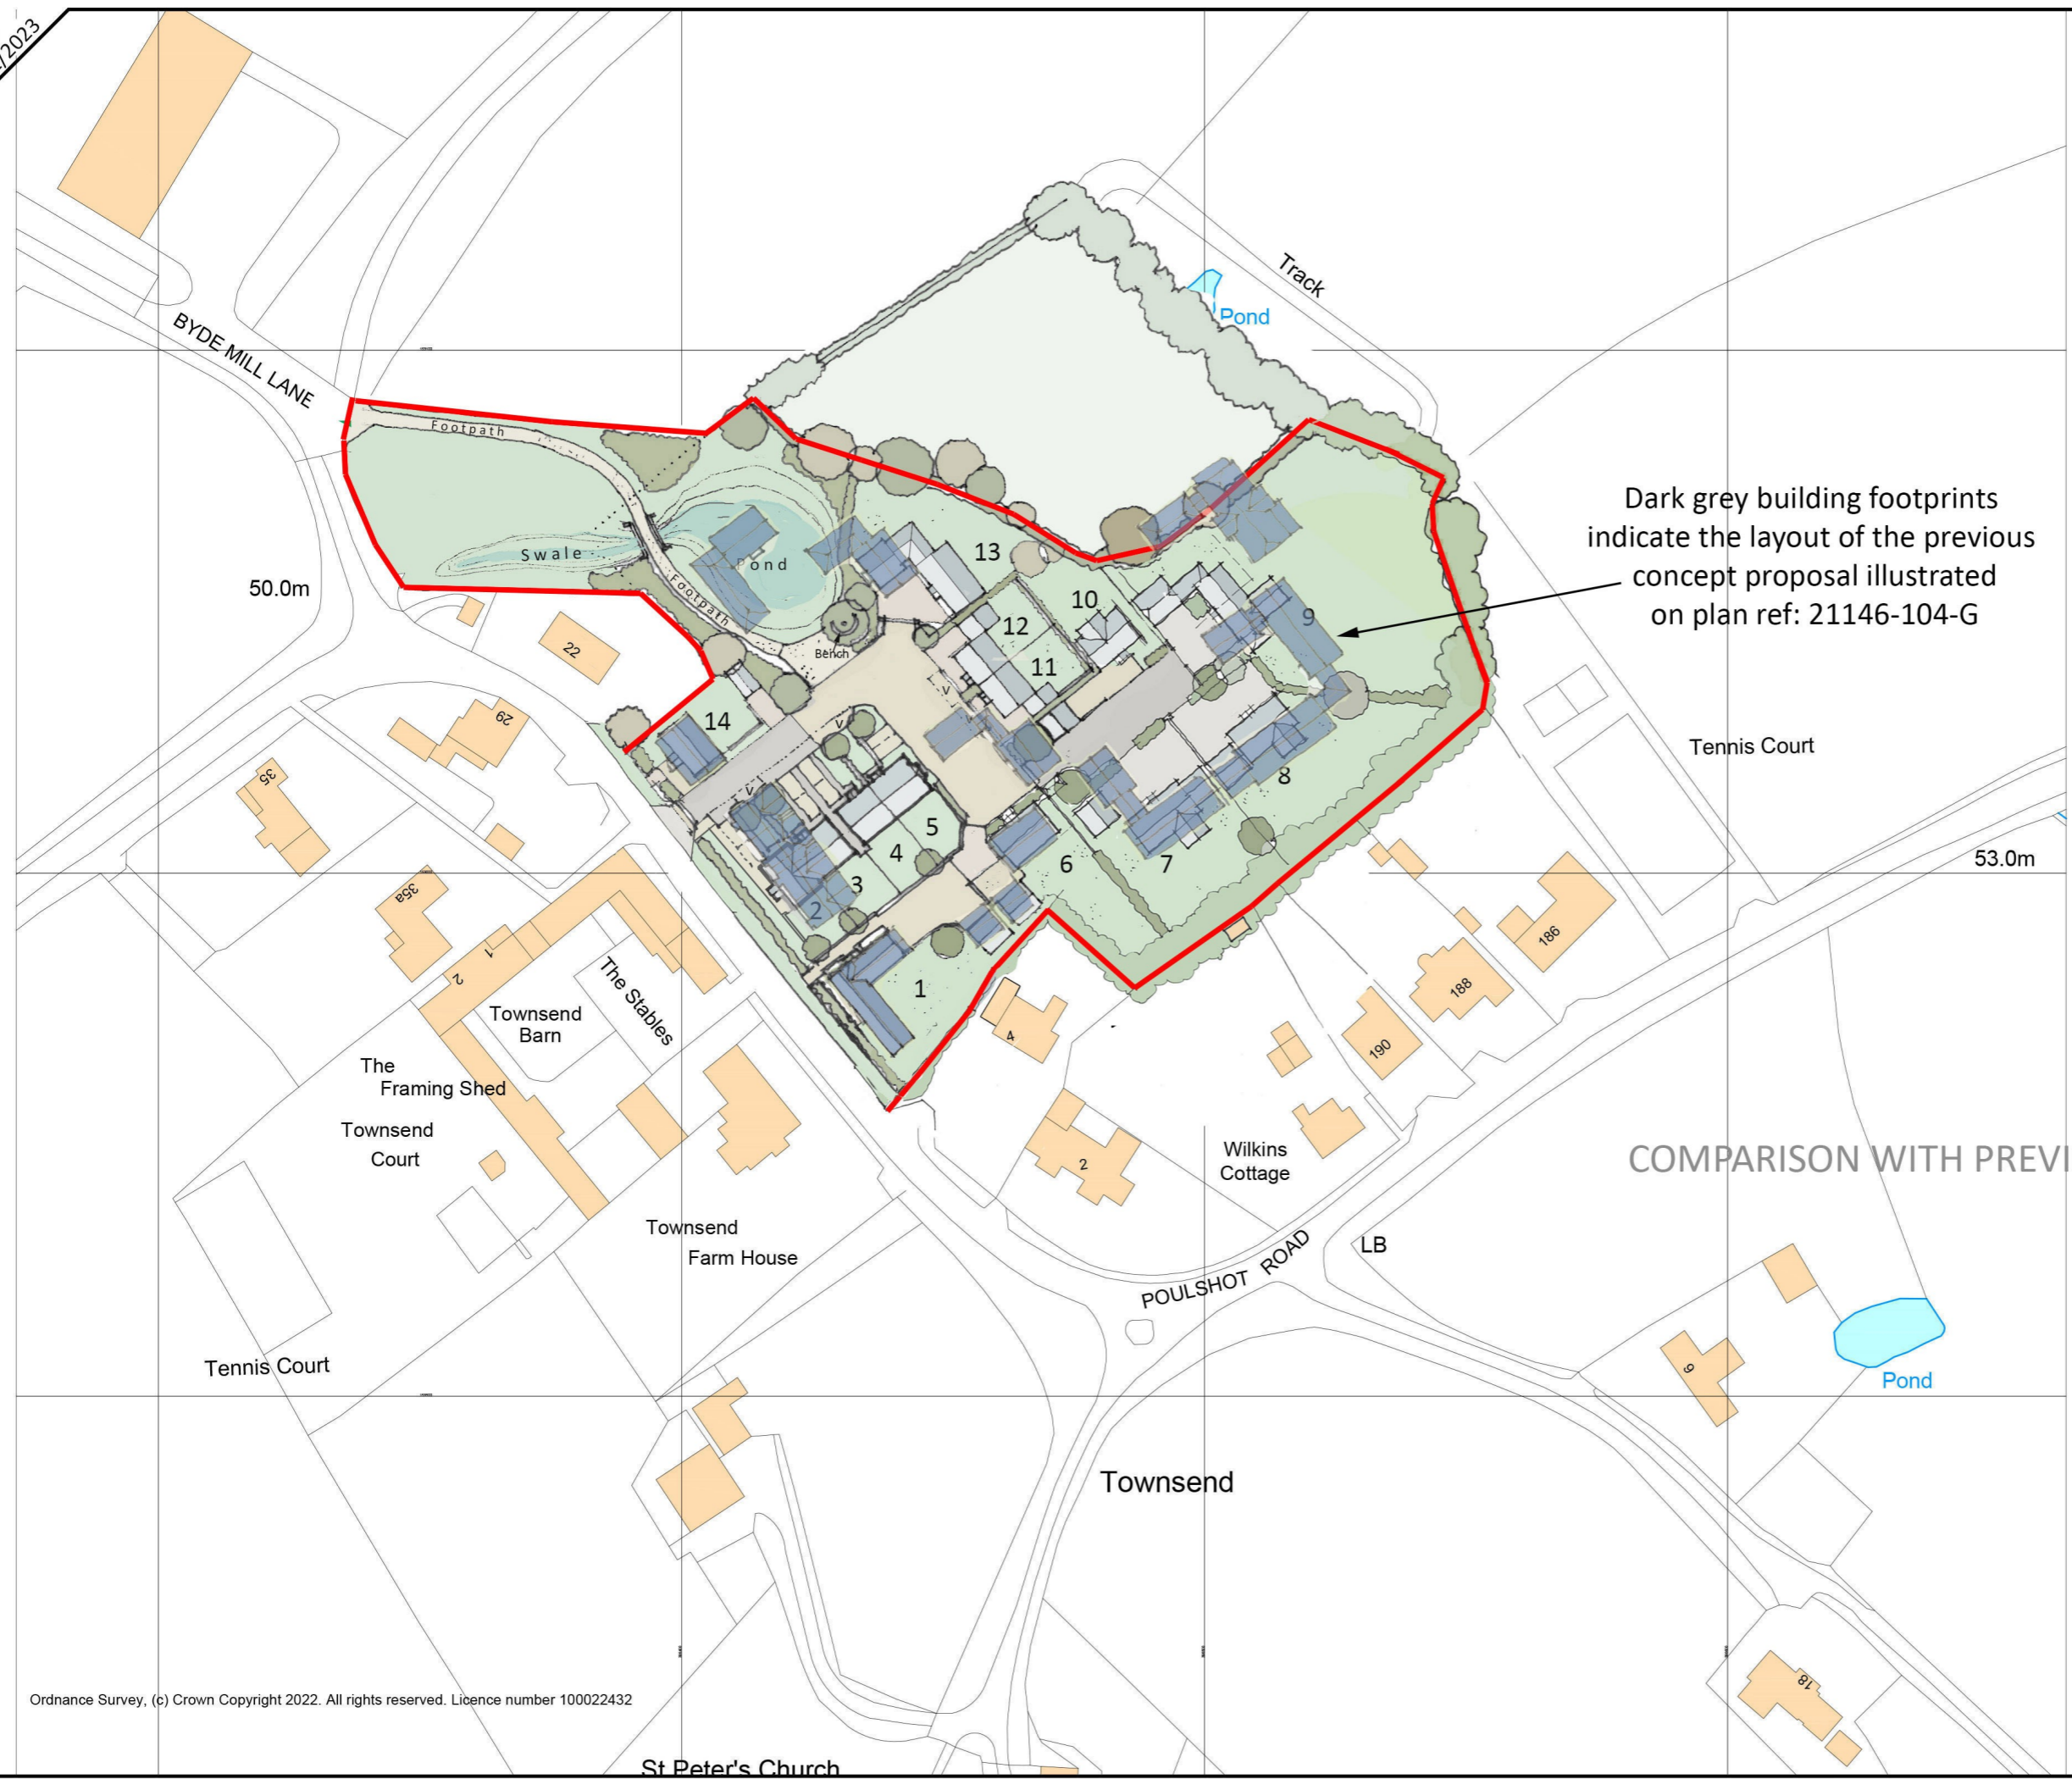


Dark grey building footprints indicate the layout of the previous concept proposal illustrated on plan ref: 21146-104-G

COMPARISON WITH PREVIOUS CONCEPT PROPOSAL

Ordnance Survey, (c) Crown Copyright 2022. All rights reserved. Licence number 100022432

PROJECT
Townsend Farm, Townsend, Poulshot

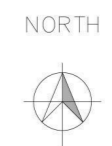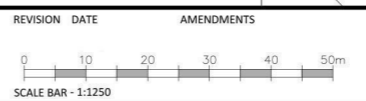

Proposed sketch site layout: Comparison with 1:1250
July 2022 Consultation version (21146-104-G) @ A3

MATHEWSON WATERS ARCHITECTS
 Architects Studio: 07540 726562
 The Old Surgery
 Crowle Road, Lambourn, Berkshire, RG17 8NR
 enquiries@mww-architects.co.uk
 01488 73131
 www.mww-architects.co.uk

© MATHEWSON WATERS ARCHITECTS LLP
 21146.112 - COMP

ALL FIGURED DIMENSIONS ARE TO BE TAKEN IN PREFERENCE TO SCALED DIMENSIONS AND ANY INACCURACIES ARE TO BE REPORTED TO THE ARCHITECT. DIMENSIONS TO BE CHECKED ON SITE BEFORE ANY WORK IS PUT IN HAND OR PREFABRICATED. COPYRIGHT OF THIS DRAWING IS RETAINED BY THE ARCHITECT AND IT MUST NOT BE REPRODUCED WITHOUT THEIR WRITTEN CONSENT.